
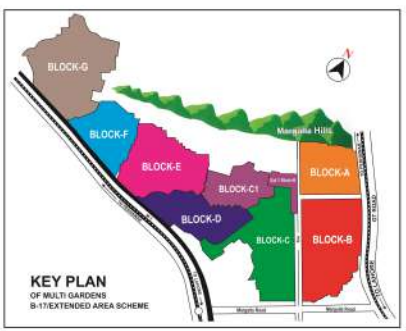


MULTI-PROFESSIONALS COOPERATIVE HOUSING SOCIETY (MPCHS) Islamabad

LAYOUT PLAN OF MULTI GARDENS B-17 HOUSING SCHEME

BLOCK A, B, B Ext-I, C, C-I, D, E, F & G

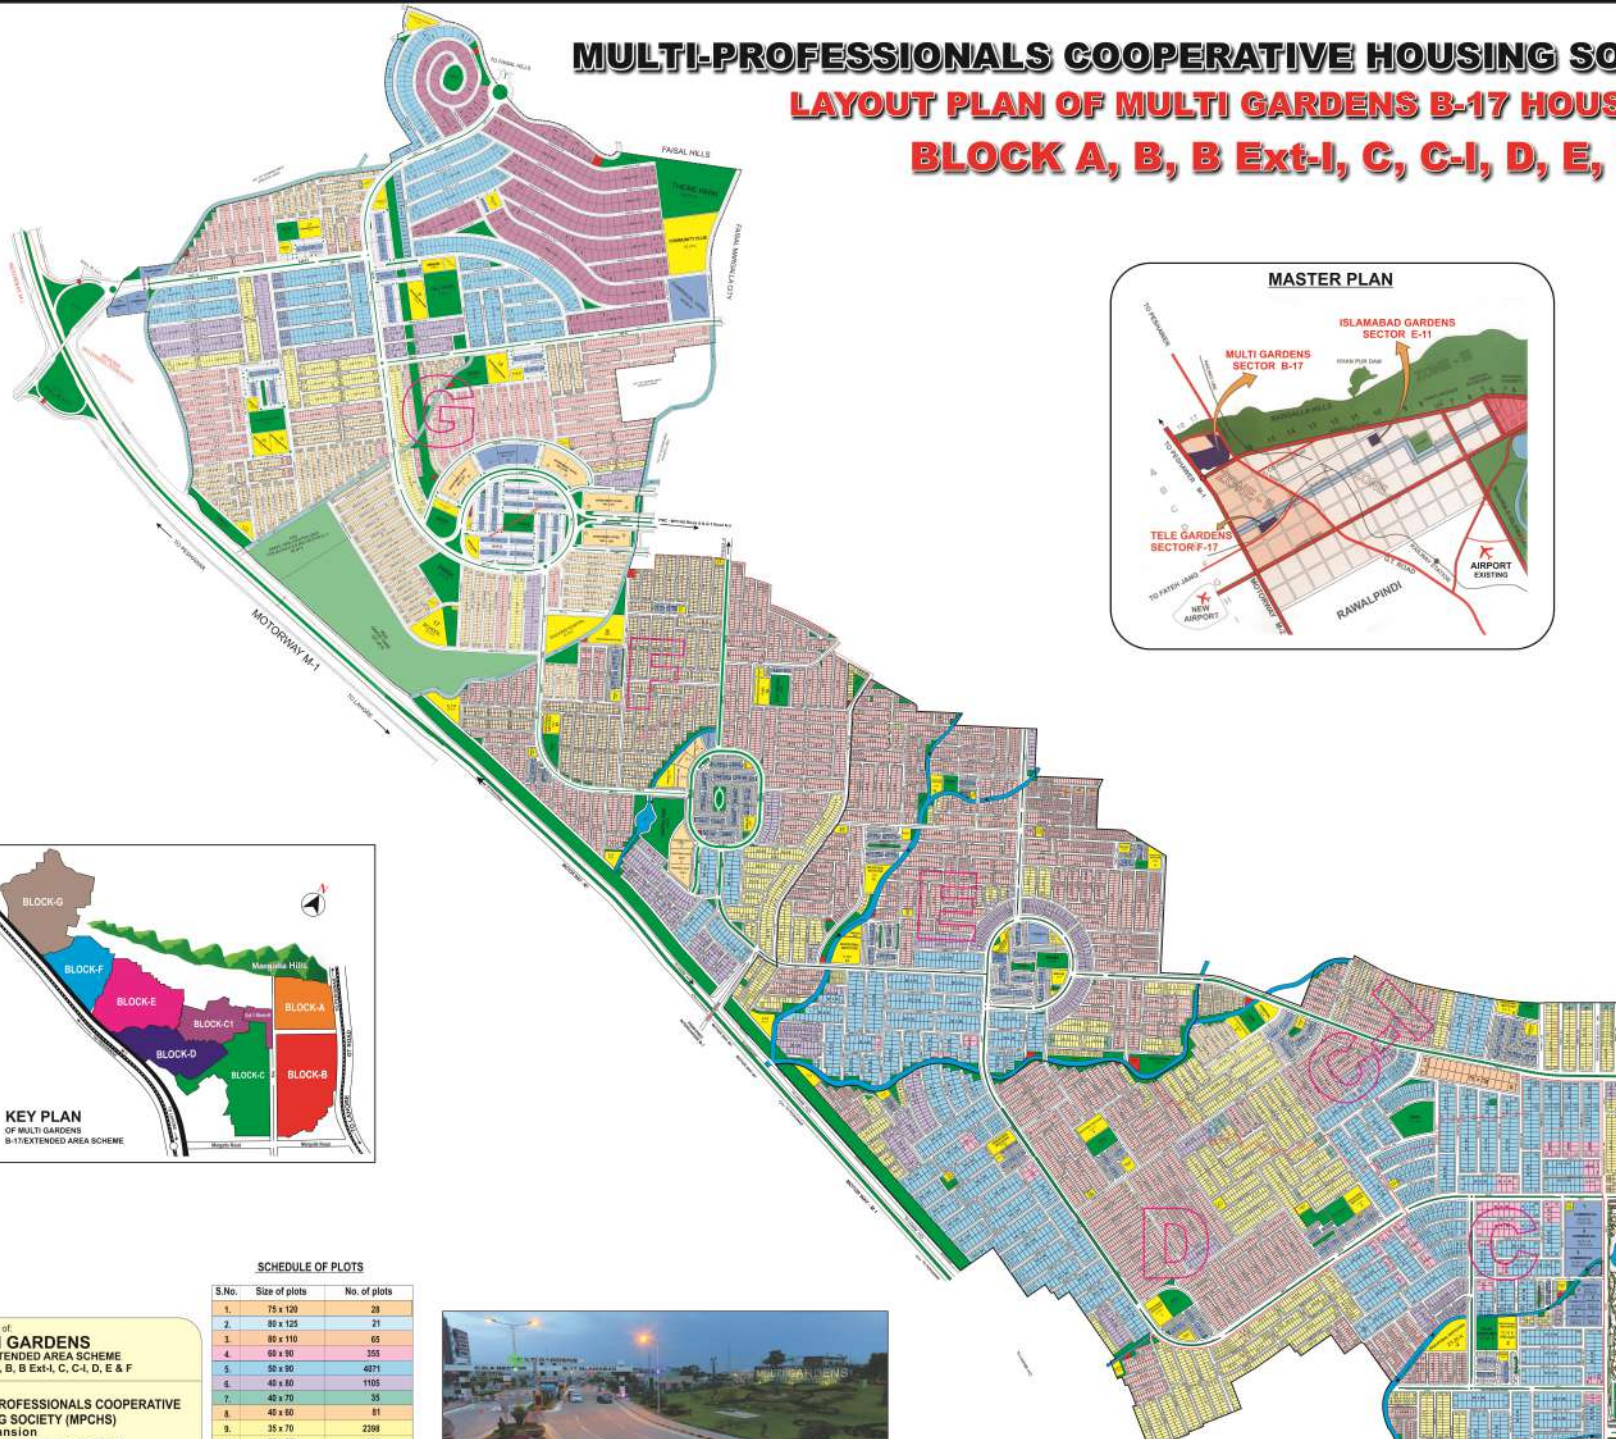

SCHEDULE OF PLOTS

S.No.	Size of plots	No. of plots
1.	75 x 120	28
2.	80 x 125	21
3.	80 x 110	65
4.	90 x 90	355
5.	50 x 90	4071
6.	40 x 80	1105
7.	40 x 70	35
8.	40 x 60	81
9.	35 x 70	2369
10.	35 x 60	306
11.	35 x 50	21
12.	30 x 60	7228
13.	25 x 60	9
14.	25 x 50	2241
15.	20 x 45	135
16.	Commercial	419
Total		18517



Layout Plan of
MULTI GARDENS
 B-17 EXTENDED AREA SCHEME
 BLOCK A, B, B Ext-I, C, C-I, D, E & F

Project of
MULTI PROFESSIONALS COOPERATIVE HOUSING SOCIETY (MPCHS)
 Multi Mansion
 G-8 Markaz, Islamabad, Pakistan.
 UAN: 111-631-632 Fax: (051) 2850641
 Website: www.mpchs.com
 E-mail: info@mpchs.com

Consultants:
TOWN PLANNING CENTRE

Developers:
 Hassa Construction (Pvt) Ltd.

15 Jul 2009